
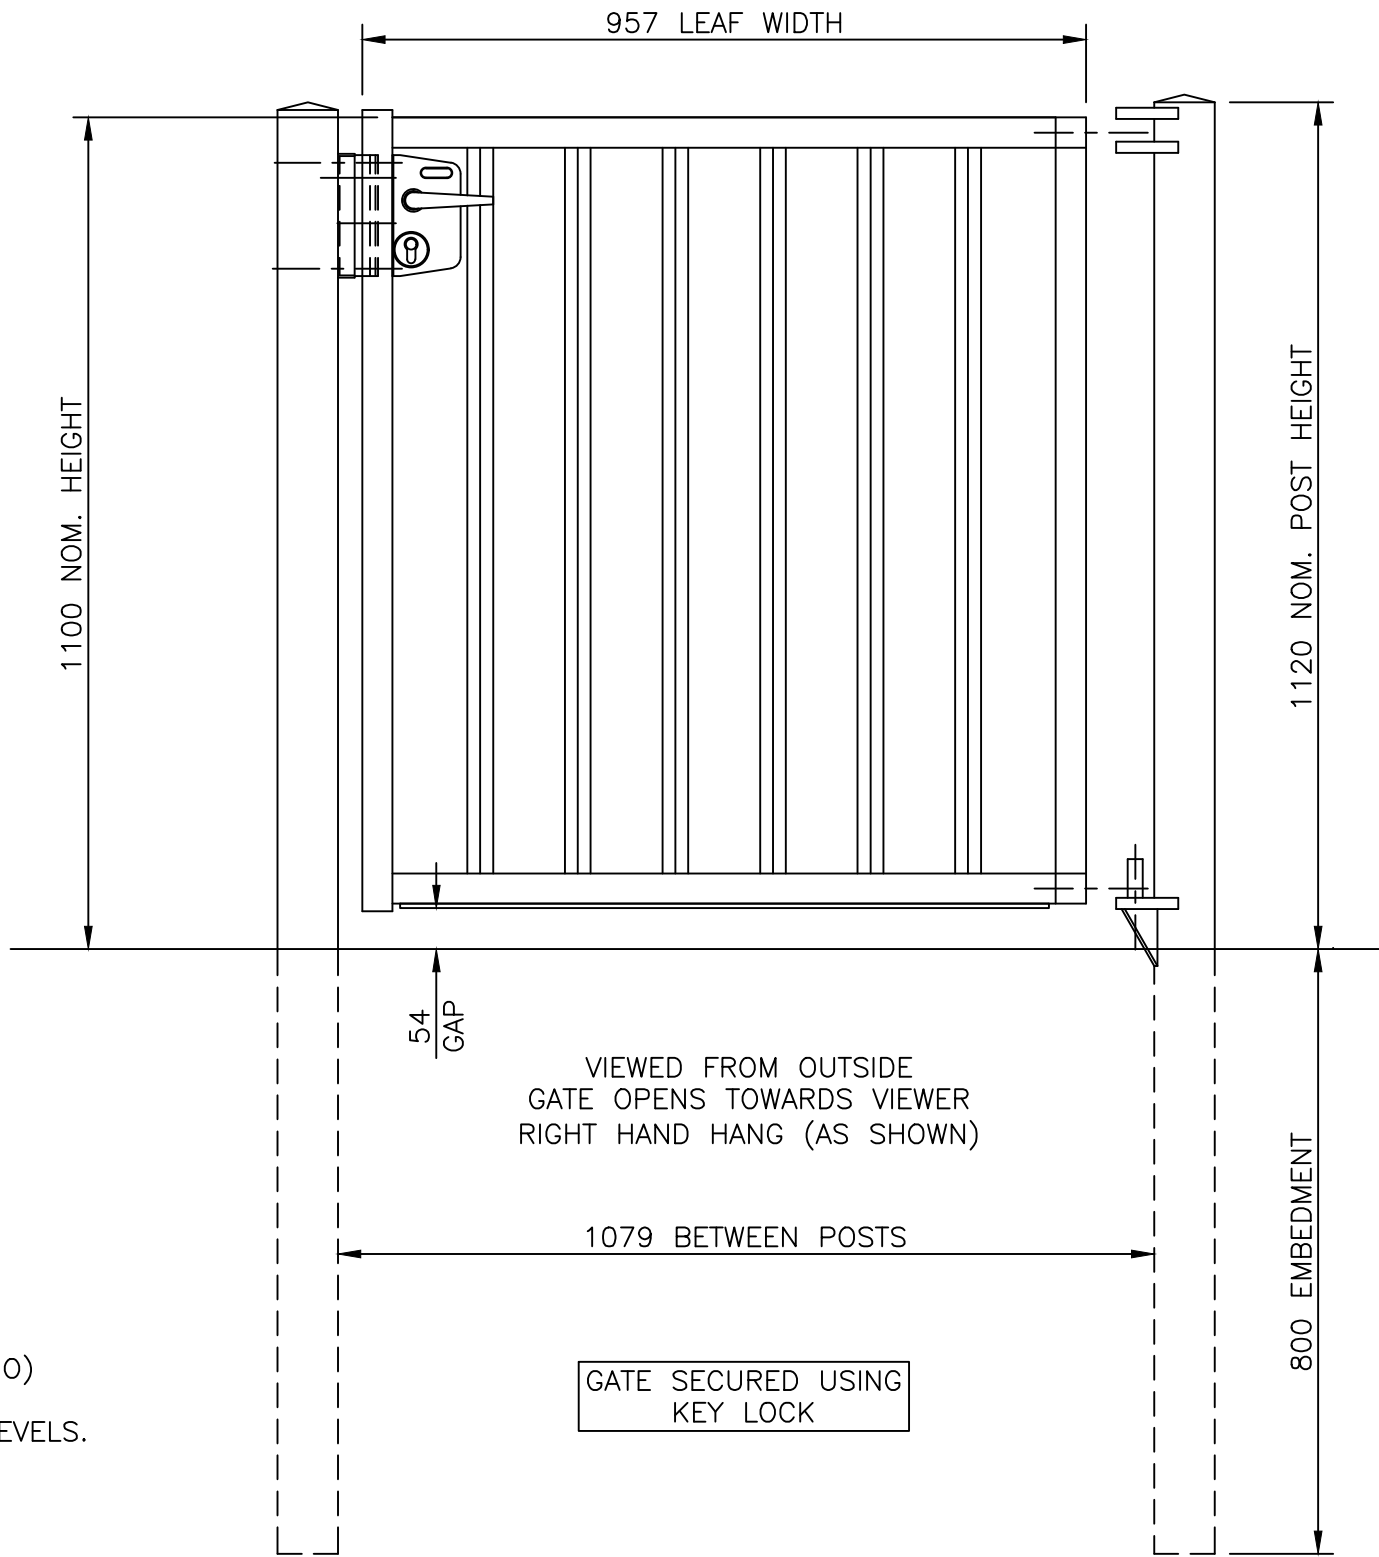


INSIDE

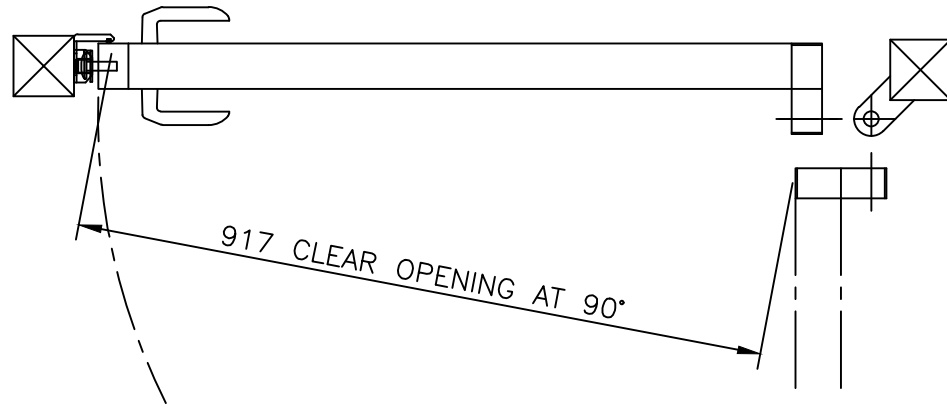

MULTI-COLOUR PLAYTIME METAL SINGLE GATE

NOTES.

ALL DIMENSIONS ARE IN mm (UNO)
GAPS UNDER GATES & FENCING
ARE NOMINAL DUE TO GROUND LEVELS.

MATERIALS.

GATE POSTS: 80 x 80 SHS
RAILS: 60 x 40 RHS
STILES: 60 x 64 RHS
PALES: 25 x 25 SHS

FINISH.

GALVANISED TO BS EN ISO 1461
POWDER COATED: MULTI-COLOUR
(FRAME & POSTS: GREEN RAL 6005
PALES: BLUE RAL 5010, YELLOW RAL 1018
& RED RAL 3020)

Drawn CP	Checked CJ	② 20/03/2020 NEW BORDER + NOTES
Date 25/10/2010	Size A3	① 06/01/11 NOTE
	Scale 1:10 U.O.S	① 05/01/10 Original Issue

DO NOT SCALE – IF IN DOUBT ASK

**Jacksons
Fencing**

Stowting Common, Near Ashford, Kent. TN25 6BN
Telephone: 01233 750393 Fax: 01233 750403
Int. Tel: +44 (0)1233 750393
www.jacksons-fencing.co.uk
www.jacksons-security.co.uk

TITLE SALES DRAWING
MULTI-COLOUR PLAYTIME METAL SINGLE GATE – KEY LOCK

CUSTOMER

Drawing No.

J8/02055

Sheet 3h

This Drawing Is The Property Of H.S. Jackson & Son (Fencing) Ltd.
And May Not Be Copied Or Reproduced In Any Way Without Prior Written Permission.

ACK No.