

CUSTOMER NAME :- .....

CUSTOMER ACK No. :- .....

SALESPERSON :- .....


QUANTITY OF PANEL REQUIRED :- .....

FINISH OF PANEL REQUIRED :- .....

ANY SPECIAL EXTRA MACHINING REQUIRED :-

.....

.....

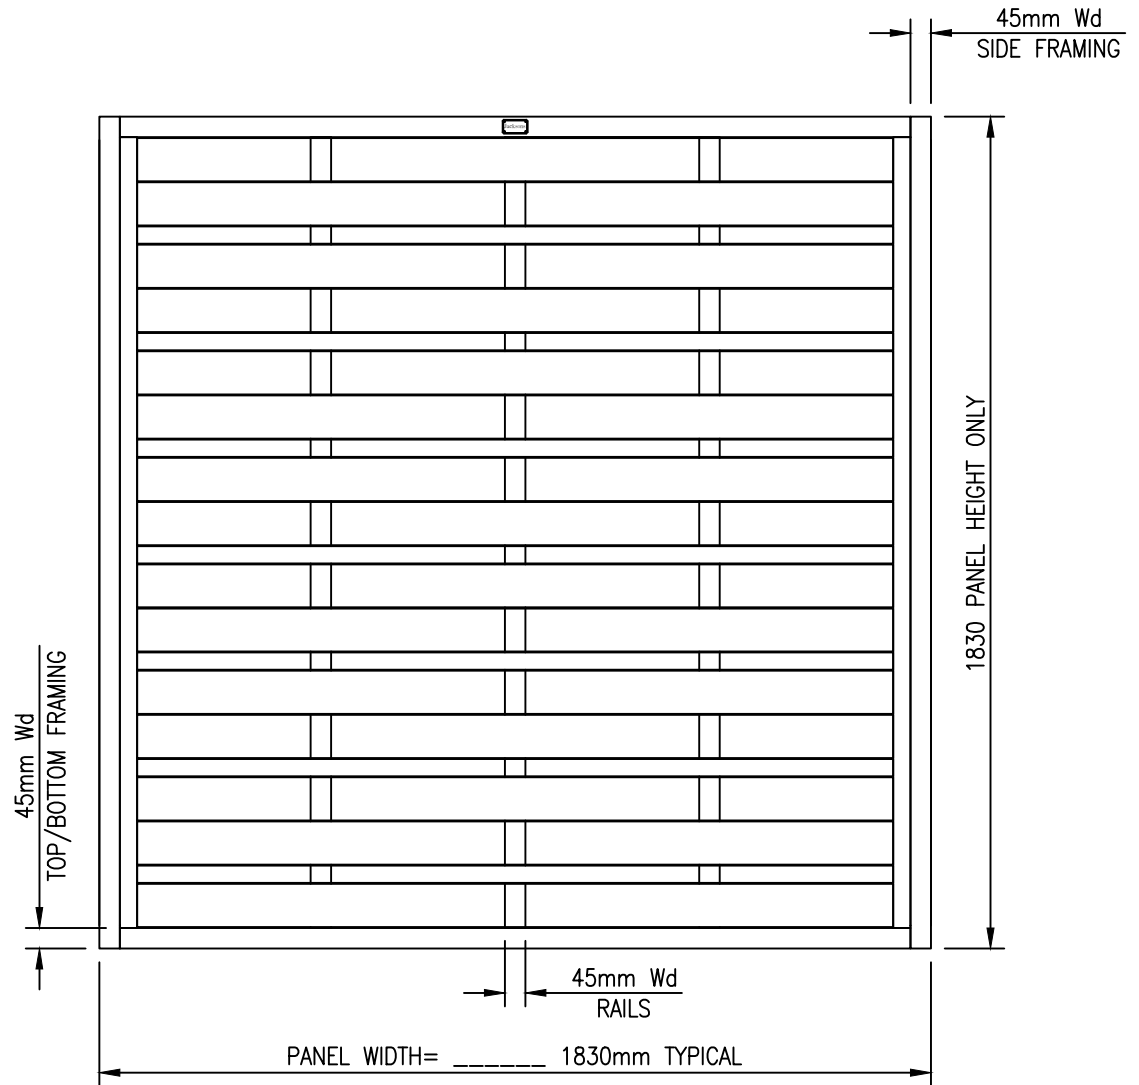

**Jacksons Fencing**

Stowting Common, Near Ashford,  
Kent. TN25 6BN  
Telephone: 01233 750393  
Fax: 01233 750403  
www.jacksons-fencing.co.uk

DO NOT SCALE - IF IN DOUBT ASK

Drawn LA  
Date 16/05/18

TITLE  
Special Aran  
Panel

Checked ALI  
Size A3  
Scale NTS  
U.O.S

CUSTOMER  
ACK No.

Drawing No.  
J7/01322  
Sheet 1

This Drawing Is The Property Of H.S. Jackson & Son (Fencing) Ltd, And May Not Be Copied Or Reproduced In Any Way Without Prior Written Permission.

16/05/18 Original Issue