




OPTIONAL HANGING ARRANGEMENTS

POSSIBLE OPTIONS TO REDUCE OVERALL POST DIMENSION
(NOTE POSTS WILL BE OFFSET)

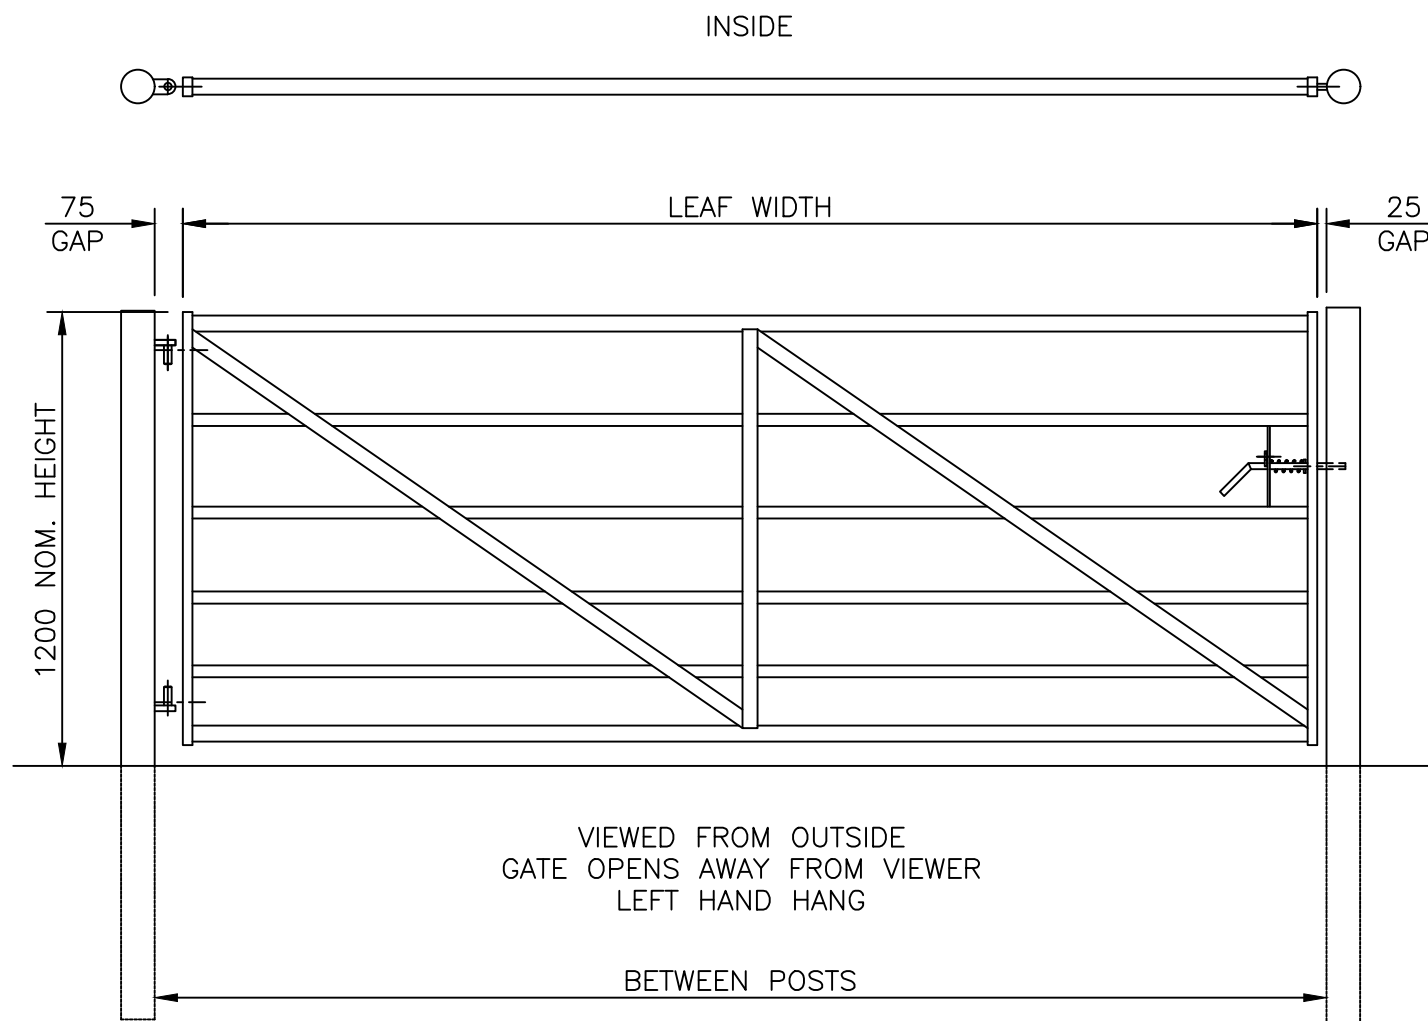

GATE SECURED USING PADLOCKABLE SPRING BOLT
(PADLOCK NOT SUPPLIED)

STANDARD SINGLE METAL FIELD GATE
(POSTS HUNG IN LINE)

LEAF WIDTH	BETWEEN POSTS	HANG POST SIZE
1000	1100	ø88.9 CHS
1200	1300	ø88.9 CHS
1500	1600	ø88.9 CHS
1800	1900	ø88.9 CHS
2100	2200	ø88.9 CHS
2400	2500	ø88.9 CHS
2700	2800	ø88.9 CHS
3000	3100	ø88.9 CHS
3300	3400	ø88.9 CHS
3600	3700	ø114.3 CHS
4200	4300	ø114.3 CHS
4600	4700	ø114.3 CHS

NOTES.

ALL DIMENSIONS ARE IN mm (UNO)
GAPS UNDER GATES ARE NOMINAL
DUE TO GROUND LEVELS.

MATERIALS.

HANG POST: (SEE TABLE)
SLAM POST: ø88.9 CHS
RAILS: ø40 & ø32 CHS
STILES: 50 x 25 RHS
BRACE: 40 x 6 MS FLAT

FINISH.

GALVANISED TO BS EN ISO 1461
POWDER COATED: IF REQUESTED

Jacksons Fencing
Stowting Common, Near Ashford, Kent. TN25 6BN
Telephone: 01233 750393
Fax: 01233 750403
www.jacksons-fencing.co.uk
www.jacksons-security.co.uk

This Drawing Is The Property Of H.S. Jackson & Son (Fencing) Ltd, And May Not Be Copied Or Reproduced In Any Way Without Prior Written Permission.

DO NOT SCALE – IF IN DOUBT ASK

4	09/11/2018	UPDATED + NEW BORDER
3	23/01/14	Hang Posts Added
2	30/11/13	Upper Hinge Pin
1	02/11/09	Sheet No. & HANG POST
0	10/11/06	Original Issue

Drawn SL	TITLE SALES DRAWING SINGLE METAL FILED GATE
Date 10/11/16	
Checked	CUSTOMER
Size A3	Scale 1:20 U.O.S
ACK No.	
Drawing No. J7/02179 Sheet 1	