



OPTIONAL KEY LOCK  
(SCALE 1:10)

	BETWEEN POSTS	CLEAR OPENING	POST SIZE
	1017	851	80 x 80 SHS
STANDARD 1m	1374	1208	80 x 80 SHS
	1731	1565	80 x 80 SHS
	2088	1922	100 x 100 SHS
	2445	2279	100 x 100 SHS

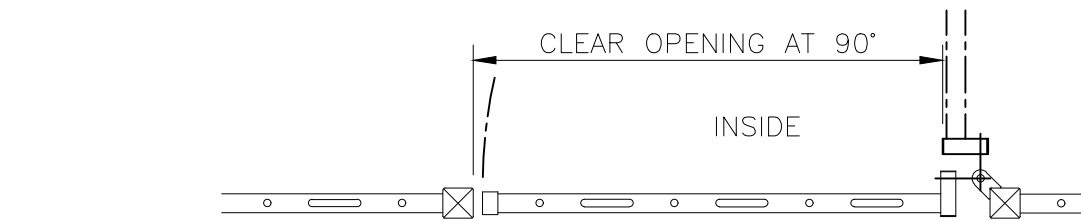



GATE SECURED USING  
PADLOCKABLE SLIDE LATCH

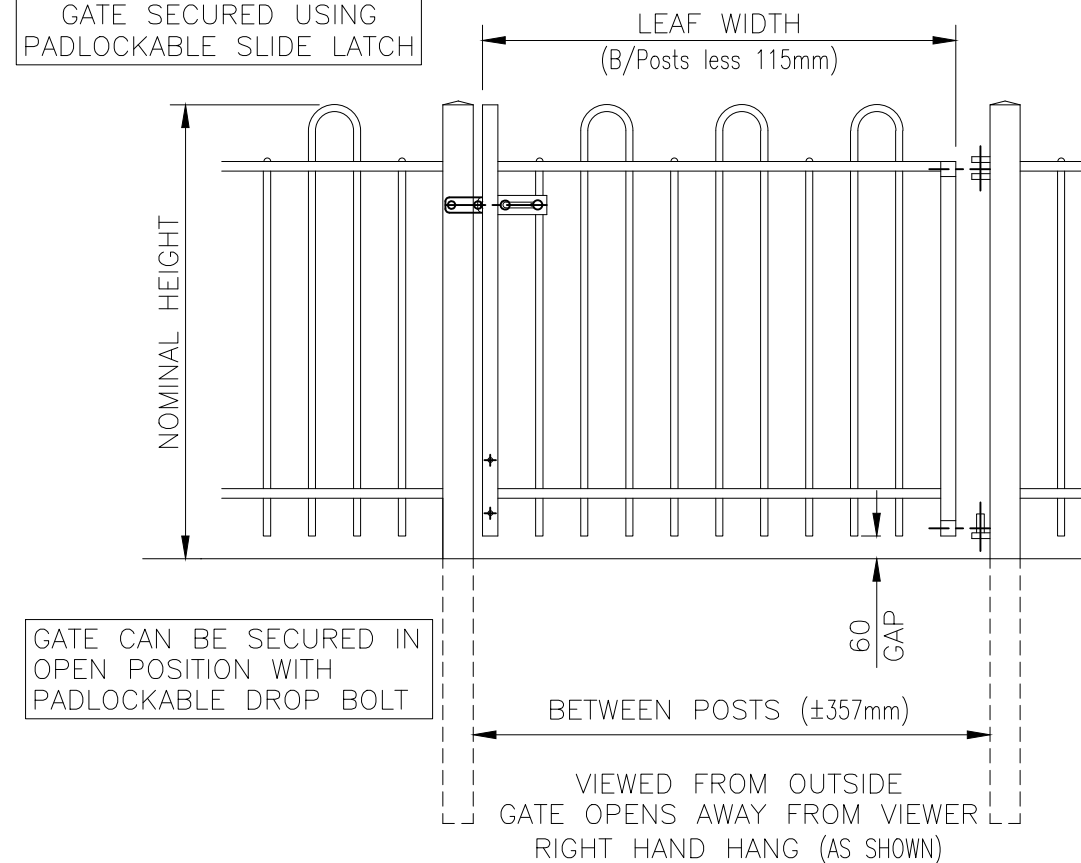

GATE CAN BE SECURED IN  
OPEN POSITION WITH  
PADLOCKABLE DROP BOLT

PEDESTRIAN SINGLE GATE  
WITH SLIDE LATCH

	BETWEEN POSTS	CLEAR OPENING	POST SIZE
	1010	885	80 x 80 SHS
STANDARD 1m	1367	1242	80 x 80 SHS
	1724	1599	80 x 80 SHS
	2081	1956	100 x 100 SHS
	2438	2313	100 x 100 SHS

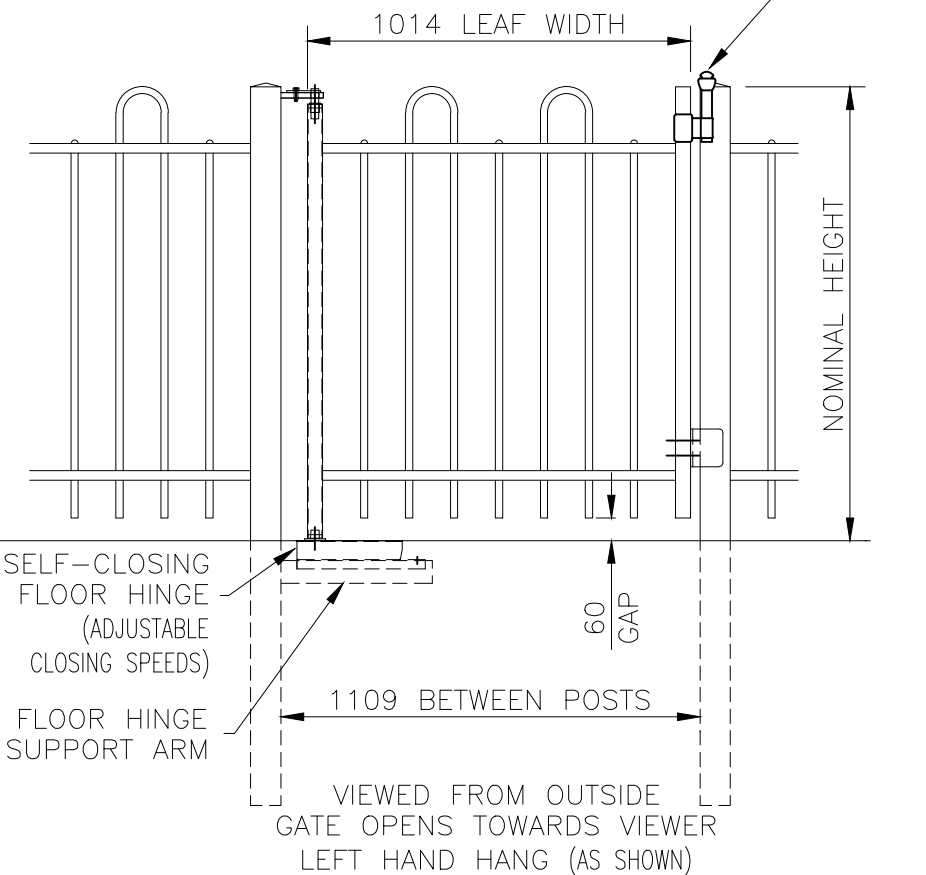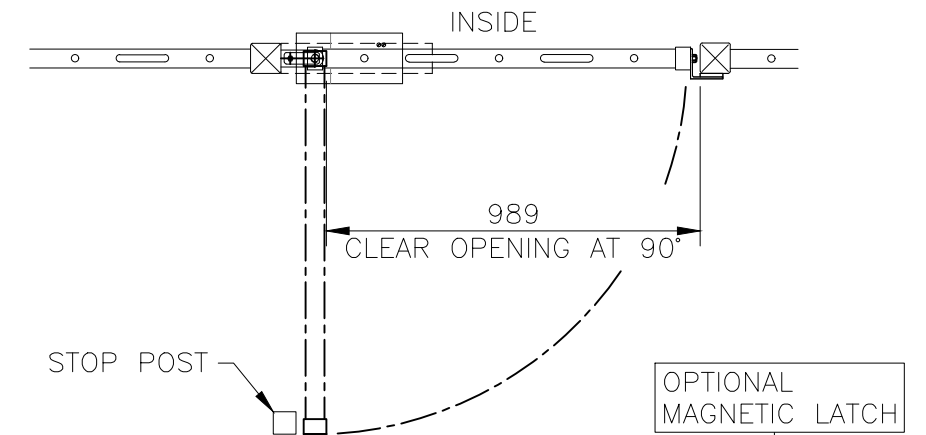

SELF CLOSING SINGLE GATE

POST SIZE: 80 x 80 SHS

STANDARD HEIGHTS.

1m, 1.2m, 1.5m & 1.8m

**NOTES.**

ALL DIMENSIONS ARE IN mm (UNO)  
GAPS UNDER GATES & FENCING  
ARE NOMINAL DUE TO GROUND LEVELS.

**MATERIALS.**

GATE POSTS: TYPICALLY AS TABLE  
(ASSESSED TO SUIT SITE LOCATION)  
RAILS: 50 x 25 RHS  
STILES: 60 x 40 RHS  
PALES: ø19 CHS

**FINISH.**

GALVANISED TO BS EN ISO 1461  
POWDER COATED: IF REQUESTED



Stowting Common, Near Ashford,  
Kent. TN25 6BN  
Telephone: 01233 750393  
Fax: 01233 750403  
www.jacksons-fencing.co.uk  
www.jacksons-security.co.uk

DO NOT SCALE – IF IN DOUBT ASK

12	24/03/2020	NEW BORDER + NOTES
11	06/07/18	Hinge Lug Thickness
10	06/01/11	NOTES
9	01/04/09	B/Posts Dim Updated
8	19/07/08	1.4m Wide Gate Option Removed

Drawn	Chris J
Date	20/05/2004
Checked	CJ
Size	A3
Scale	1:20 U.O.S

TITLE	SALES DRAWING	
	ANTI NECK TRAP BOWTOP SINGLE GATES	
CUSTOMER		
ACK No.		
Drawing No.	J8/04018	
	Sheet 2	

This Drawing Is The Property Of H.S. Jackson & Son (Fencing) Ltd, And May Not Be Copied Or Reproduced In Any Way Without Prior Written Permission.