


DO NOT SCALE – IF IN DOUBT ASK

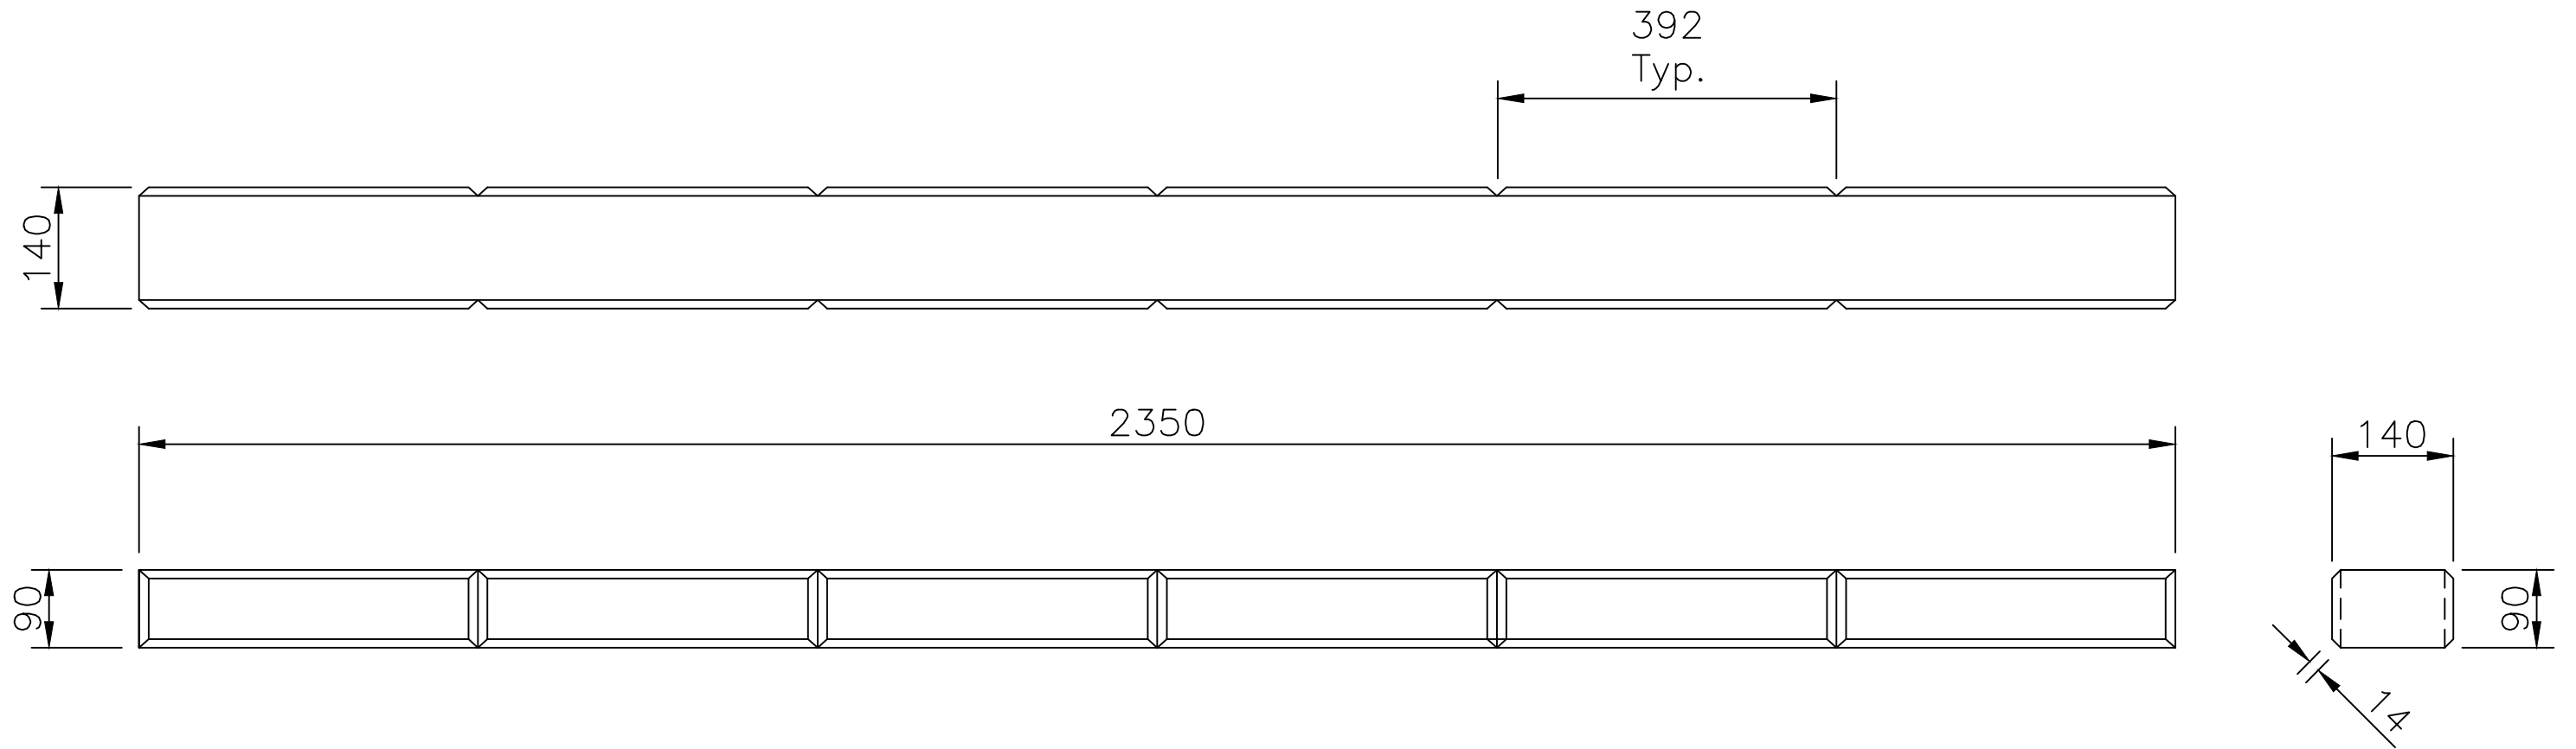

**Jacksons
Fencing**

Stowting Common, Near Ashford,
Kent. TN25 6BN
Telephone: 01233 750393
Fax: 01233 750403
www.jacksons-fencing.co.uk
www.jacksons-security.co.uk

This Drawing Is The Property Of H.S. Jackson & Son (Fencing) Ltd, And May Not Be Copied Or Reproduced In Any Way Without Prior Written Permission.

- ② 19/06/2017 Profile updated
- ① 09/05/06 2400Lg - 2350Lg
- ① 22/02/06 Original Issue

Drawn Chris J
Date 22/02/06
Checked
Size A3
Scale 1:10
U.O.S

TITLE Jakwall (Grooved on 90mm Face) 2.35m Long
Stock Code: 171700

CUSTOMER
ACK No.

Drawing No.
06 J7/01035
Sheet 2