
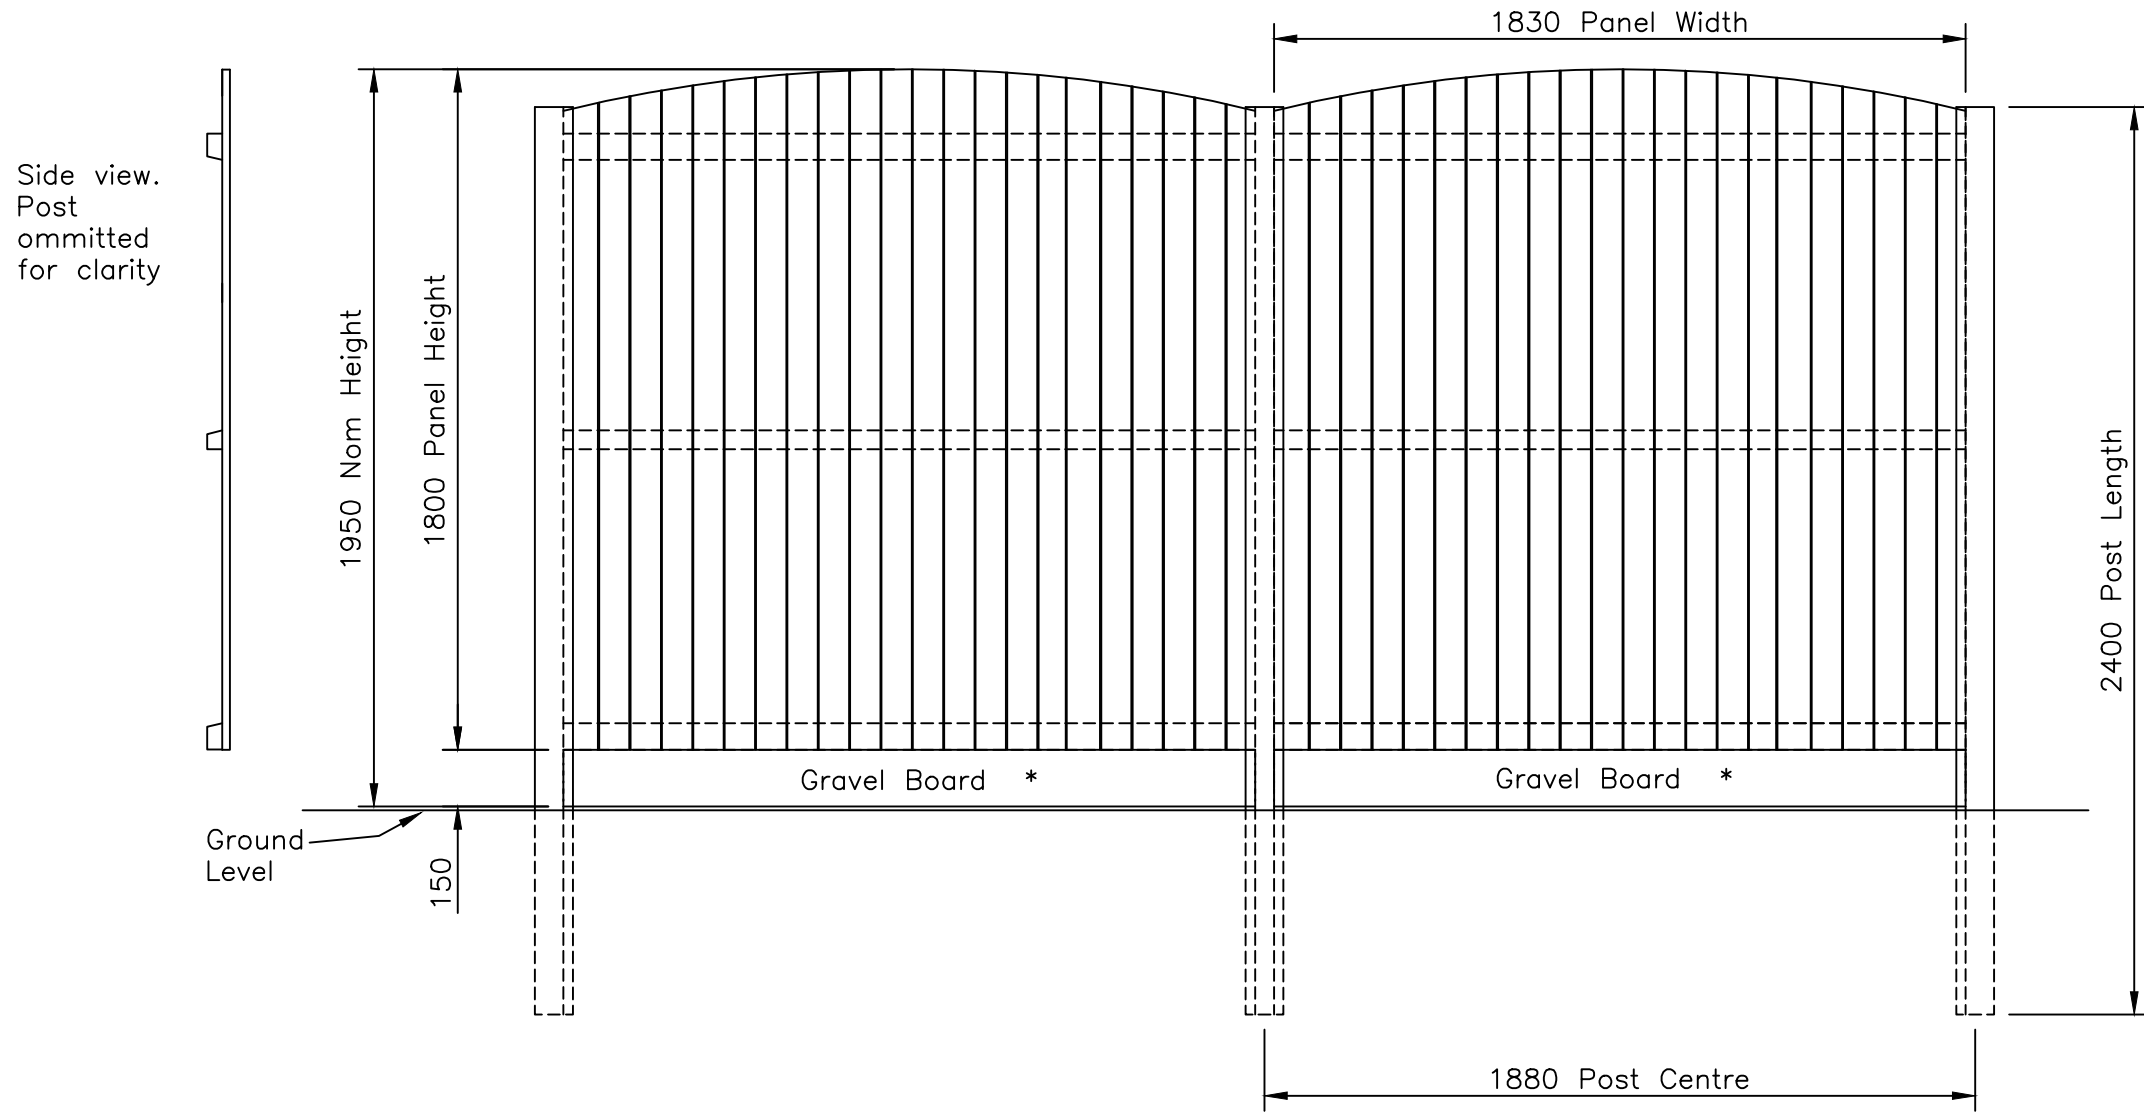


DO NOT SCALE – IF IN DOUBT ASK

* TO MEET THE CONDITIONS OF THE 25-YEAR JAKCURE GUARANTEE, GRAVEL BOARDS ARE REQUIRED WHERE PANELS ARE IN CONTACT WITH THE GROUND

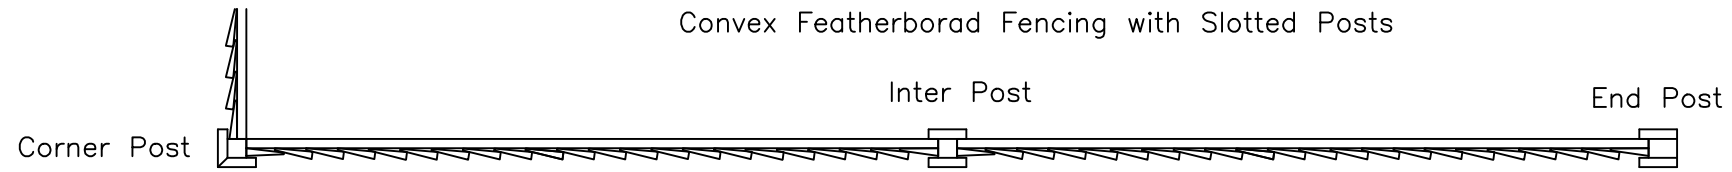

Jacksons Fencing

Stowting Common, Near Ashford,
Kent. TN25 6BN
Telephone: 01233 750393
Fax: 01233 750403
www.jacksons-fencing.co.uk
www.jacksons-security.co.uk

This Drawing Is The Property Of H.S. Jackson & Son (Fencing) Ltd, And May Not Be Copied Or Reproduced In Any Way Without Prior Written Permission.

① 12/03/18
② 12/02/07

Guarantee note added
Original Issue

| | |
|---------|------------|
| Drawn | Di Day |
| Date | 12/02/07 |
| Checked | |
| Size | Scale 1:20 |
| A4 | U.O.S |

TITLE
1800 H Convex
Featherboard Panel

CUSTOMER

ACK No.

Drawing No.
J7/04170
12 of 12