
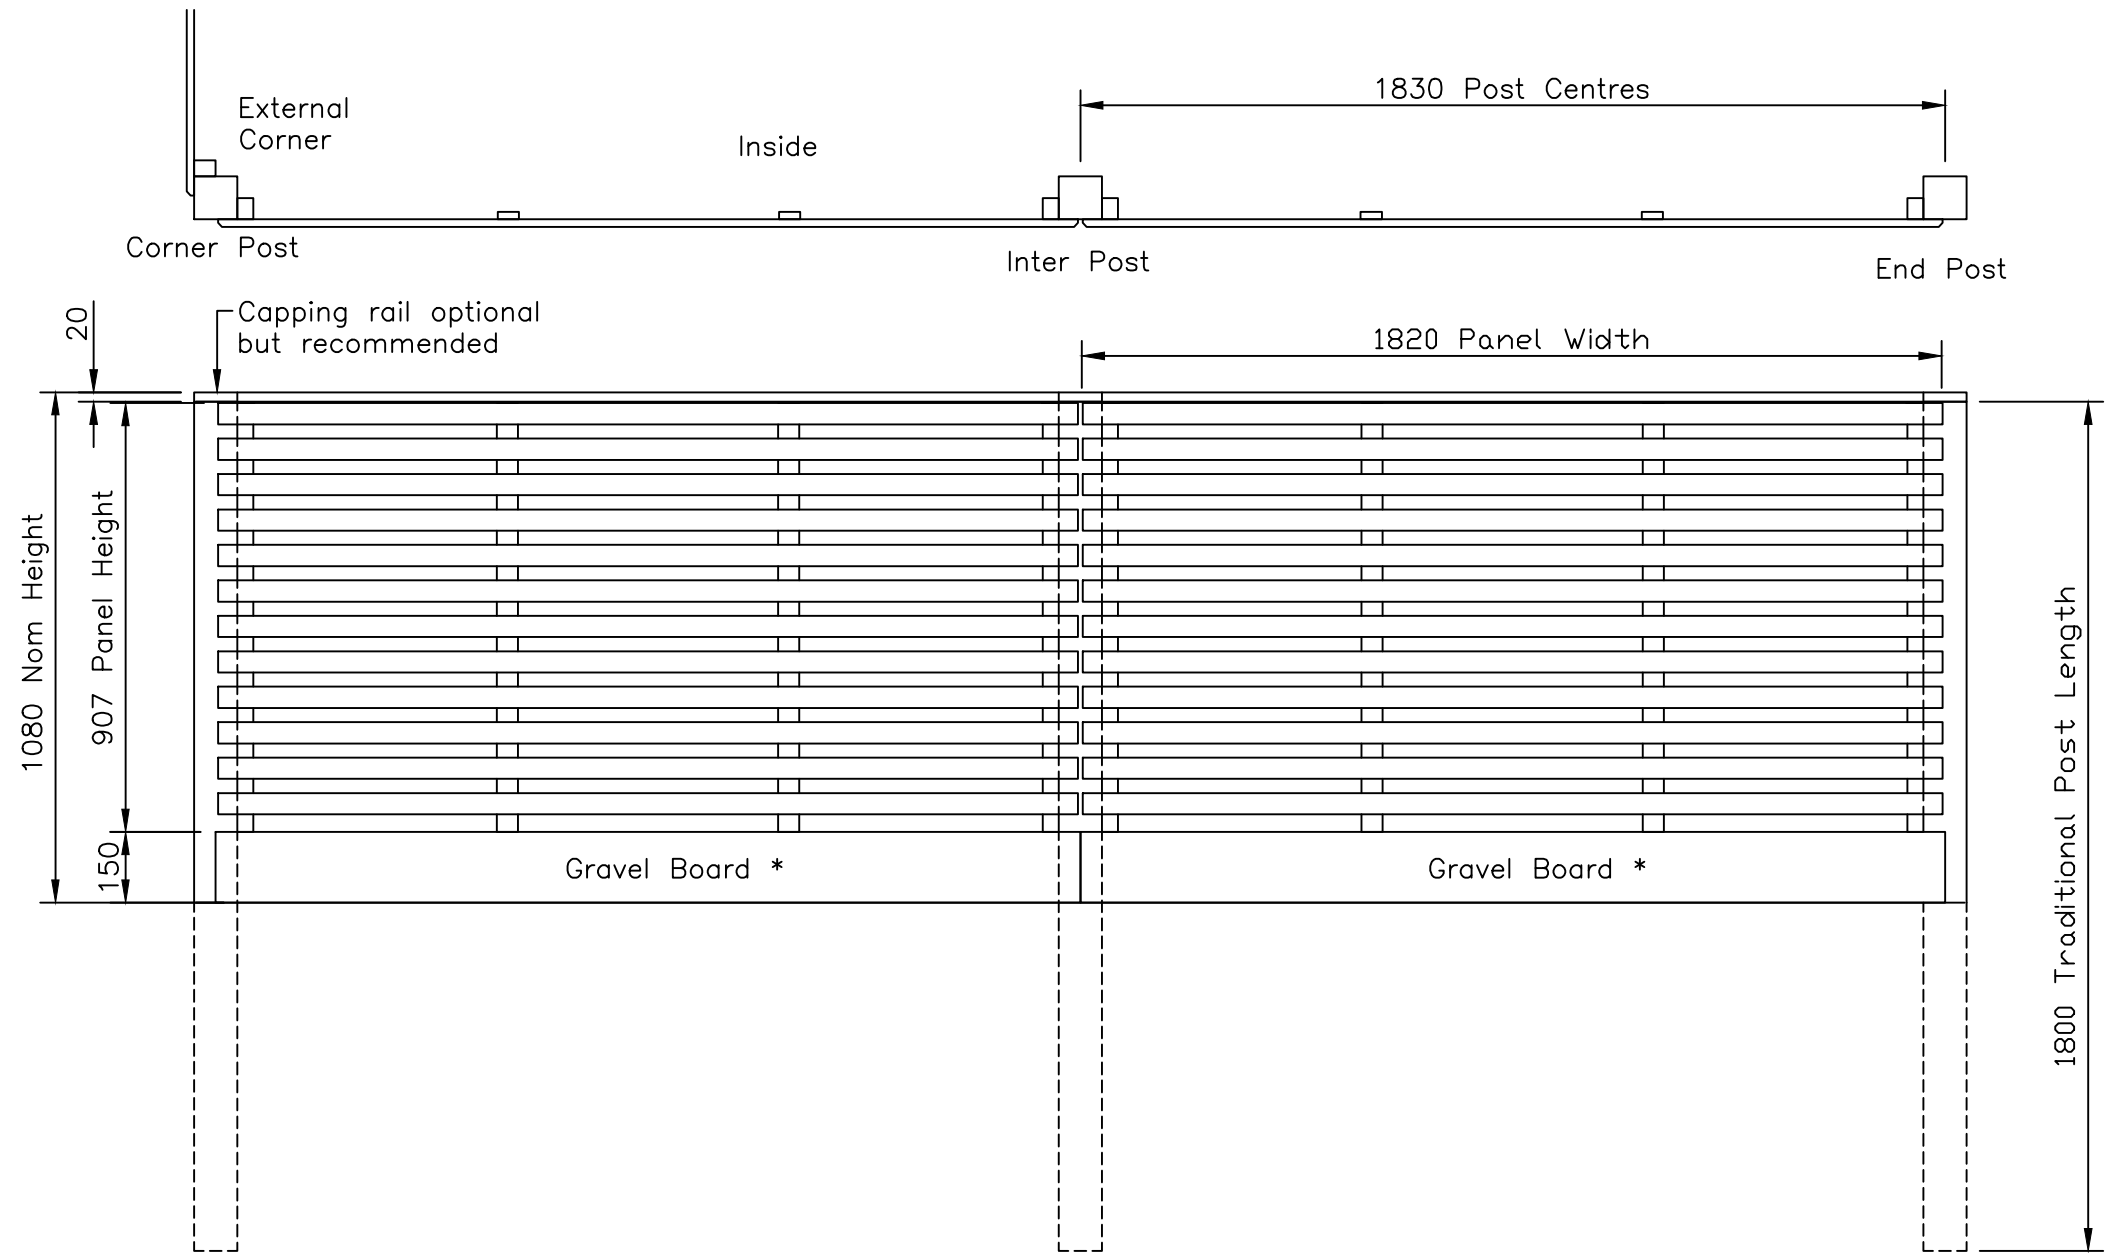


\* TO MEET THE CONDITIONS OF THE 25-YEAR JAKCURE GUARANTEE, GRAVEL BOARDS ARE REQUIRED WHERE PANELS ARE IN CONTACT WITH THE GROUND

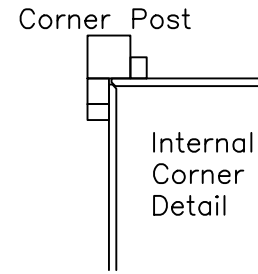

Metro Fencing with Heavy Duty Panel Posts  
Viewed from Outside

**NOTES.**

ALL DIMENSIONS ARE IN mm (UNO)

**FINISH.**

TIMBER: JAKCURED

	Stowting Common, Near Ashford, Kent. TN25 6BN Telephone: 01233 750393 Fax: 01233 750403 www.jacksons-fencing.co.uk www.jacksons-security.co.uk	DO NOT SCALE – IF IN DOUBT ASK		Drawn LA	TITLE Metro Panels Nom 1.1m High Sales Drawing			
				Date 06/06/18				
				Checked ALI	CUSTOMER  ACK No.		Drawing No. J7/01324 Sheet 4	
				Size A3				
This Drawing Is The Property Of H.S. Jackson & Son (Fencing) Ltd, And May Not Be Copied Or Reproduced In Any Way Without Prior Written Permission.			12/06/18 Original Issue					